



THIS DRAWING IS THE PROPERTY OF DAVIDSON DESIGN ARCHITECTS & DESIGNERS. COPYRIGHT IS RESERVED BY THEM & THE DRAWING IS ISSUED ON THE CONDITION THAT IT IS NOT COPIED EITHER WHOLLY OR IN ANY PART WITHOUT THE CONSENT IN WRITING OF DAVIDSON DESIGN ARCHITECTS AND DESIGNERS. FIGURED DIMENSIONS TO TAKE PREFERENCE OVER THOSE SCALED. ALL DIMENSIONS TO BE CHECKED ON SITE BEFORE COMMENCEMENT OF ANY WORK OR SHOP DRAWINGS. THIS DRAWING TO BE READ IN CONJUNCTION WITH THE SPECIFICATION.

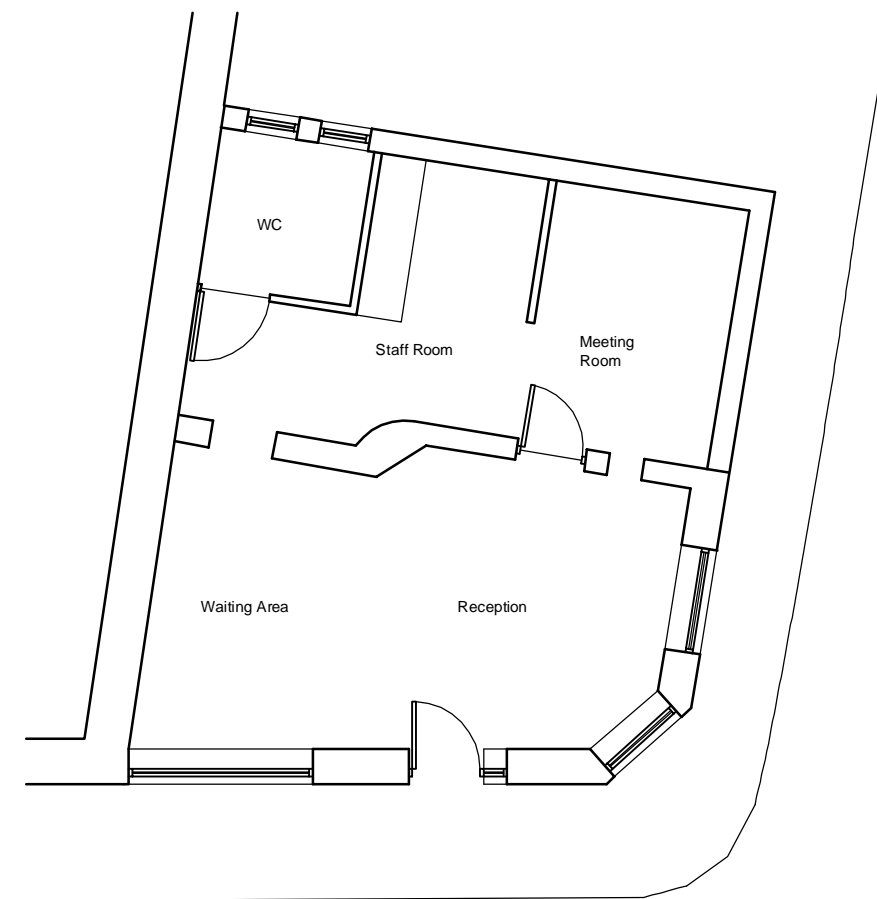

Ground Floor Plan

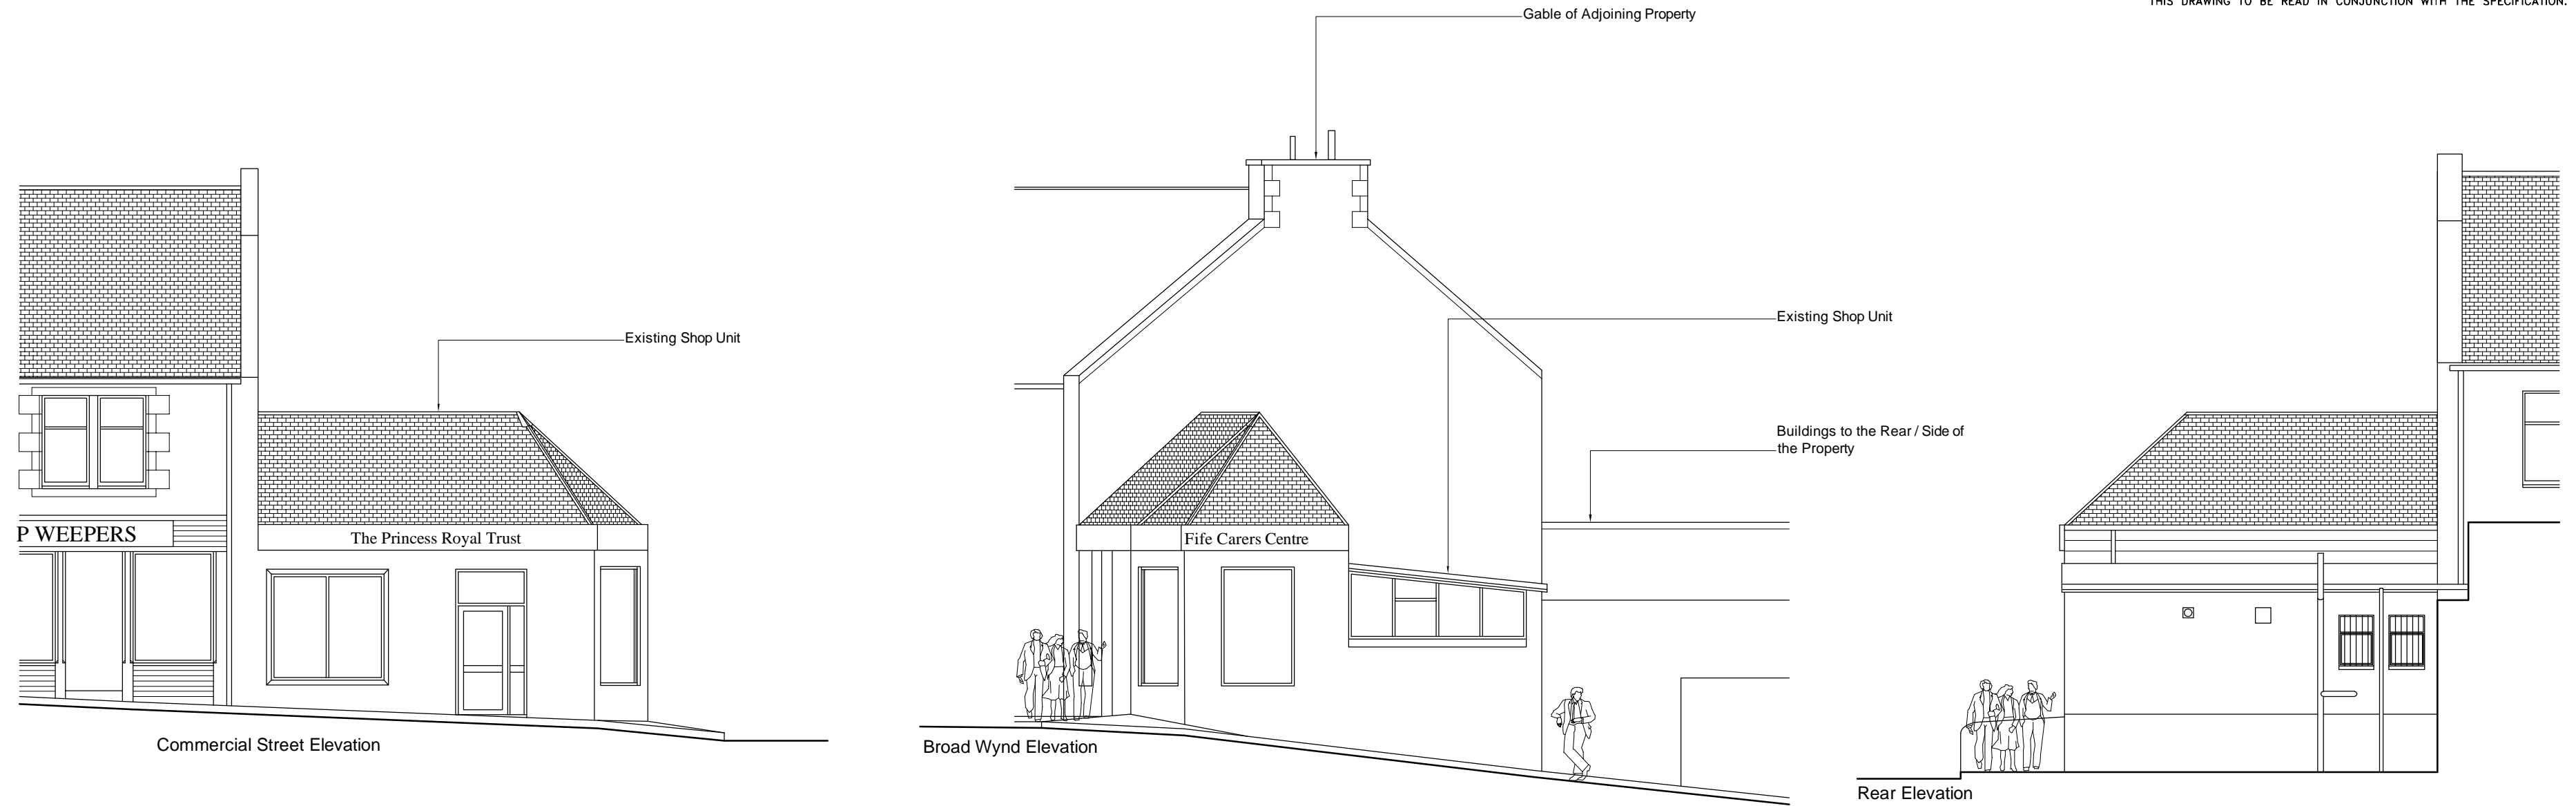

PROJECT PROPOSED CONVERSION @ 136 COMMERCIAL STREET, KIRKCALDY.		SCALE 1:100 @ A2	DATE JUNE '07
CLIENT DOW INVESTMENTS LTD		DRAWN RMCW	
TITLE EXISTING FLOOR PLANS AND ELEVATIONS			
PROJECT No. H 780 - 07		DRAWING No. 006	
191A NICOL STREET, KIRKCALDY, KY11 1PF Tel:(01592) 205761 fax:(01592) 642211			