



THIS DRAWING IS THE PROPERTY OF DAVIDSON DESIGN ARCHITECTS & DESIGNERS. COPYRIGHT IS RESERVED BY THEM & THE DRAWING IS ISSUED ON THE CONDITION THAT IT IS NOT COPIED EITHER WHOLLY OR IN ANY PART WITHOUT THE CONSENT IN WRITING OF DAVIDSON DESIGN ARCHITECTS AND DESIGNERS. FIGURED DIMENSIONS TO TAKE PREFERENCE OVER THOSE SCALED. ALL DIMENSIONS TO BE CHECKED ON SITE BEFORE COMMENCEMENT OF ANY WORK OR SHOP DRAWINGS. THIS DRAWING TO BE READ IN CONJUNCTION WITH THE SPECIFICATION.

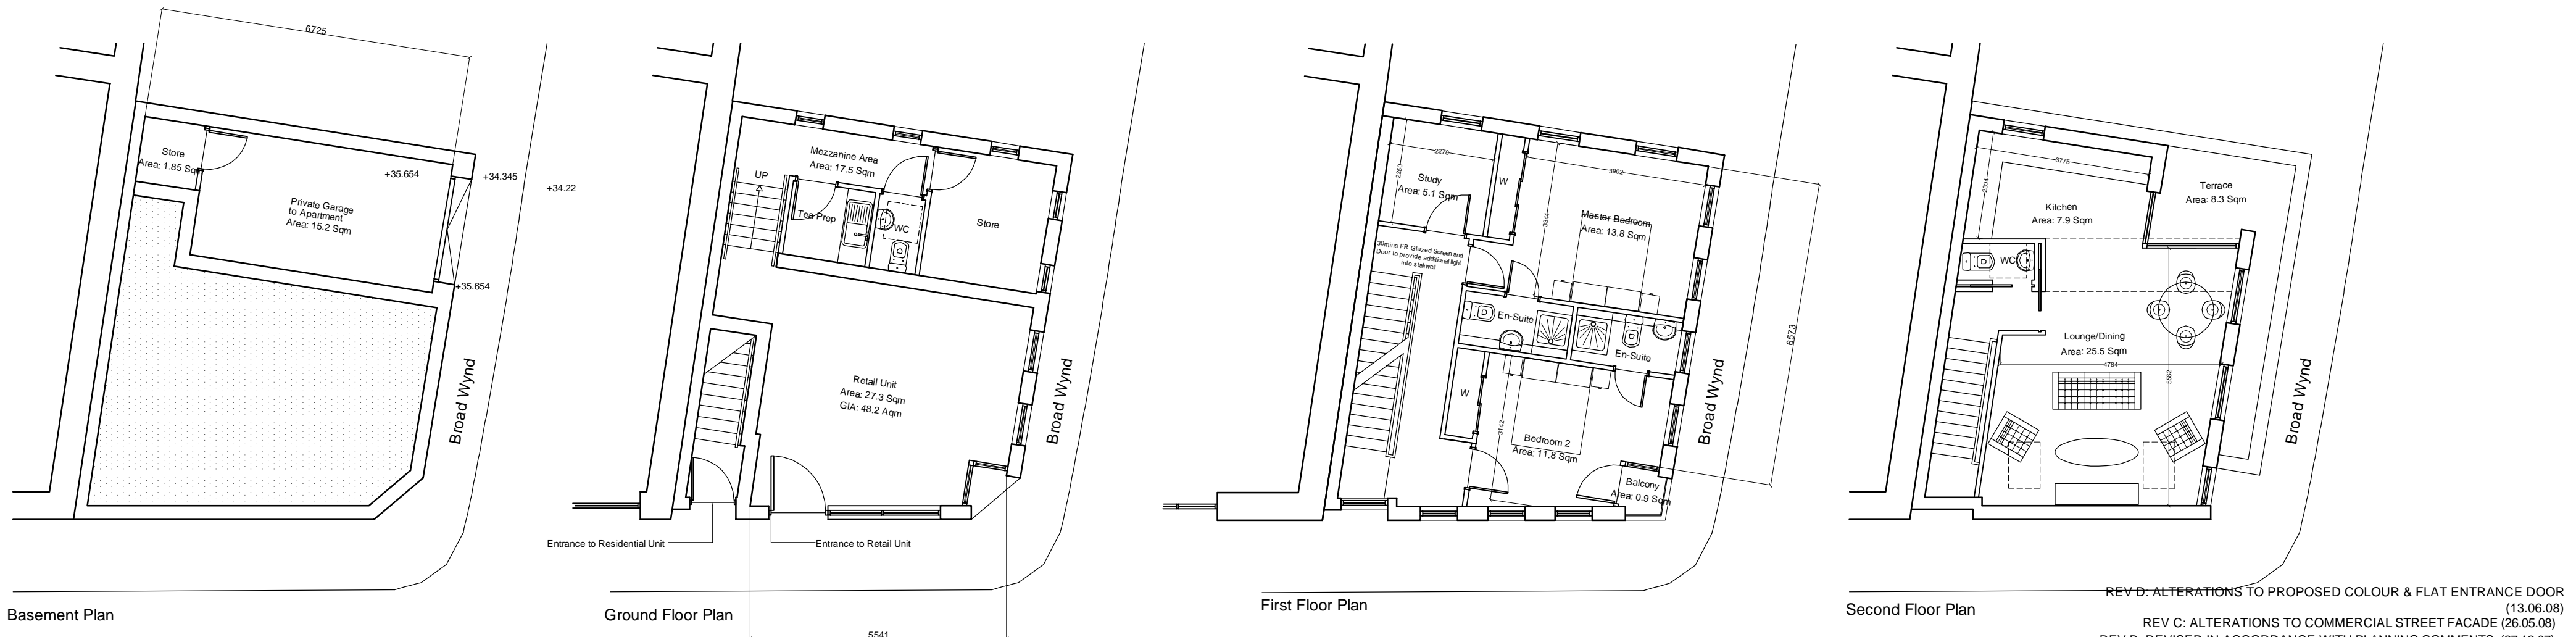

REV D: ALTERATIONS TO PROPOSED COLOUR & FLAT ENTRANCE DOOR (13.06.08)
 REV C: ALTERATIONS TO COMMERCIAL STREET FACADE (26.05.08)
 REV B: REVISED IN ACCORDANCE WITH PLANNING COMMENTS. (27.12.07)
 REV A: PROPOSALS RE-DESIGNED. (17.12.07)

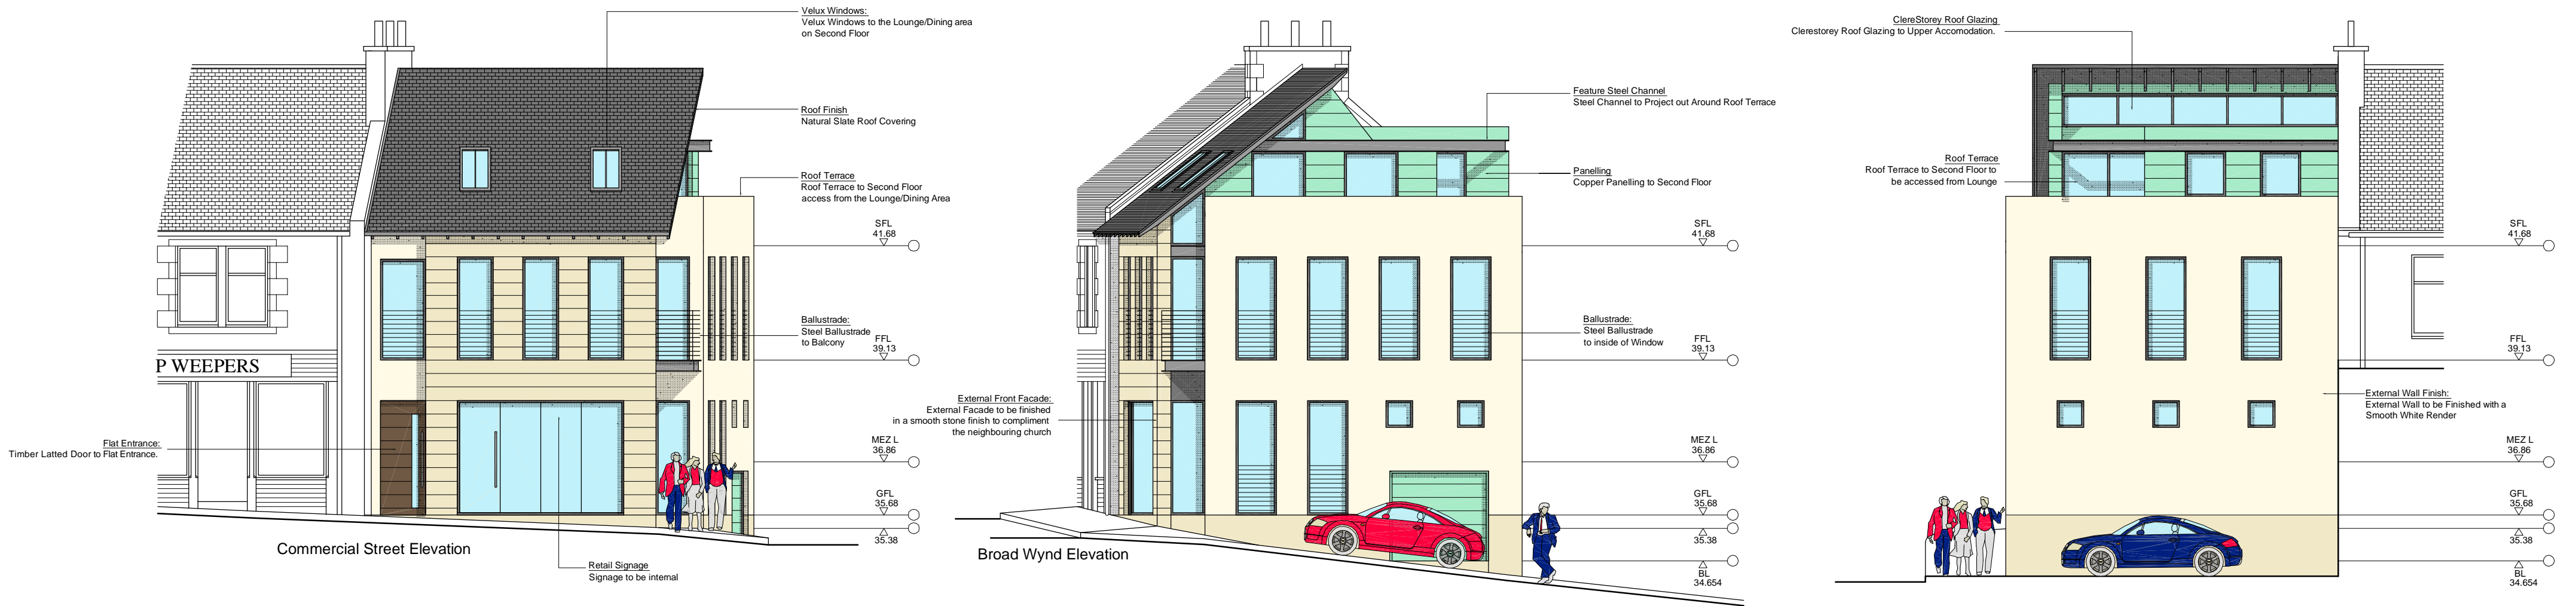

PROJECT PROPOSED CONVERSION @ 136 COMMERCIAL STREET, KIRKCALDY		SCALE 1:100 @ A2	DATE DEC '07
CLIENT DOW INVESTMENTS LTD		DRAWN RM/CW/MLL	
TITLE PROPOSED FLOOR PLANS AND ELEVATIONS-OPTION 2			
PROJECT No. H780	DRAWING No. 001	REVISION No. D	