


EXISTING SECTION/ ELEVATION :100

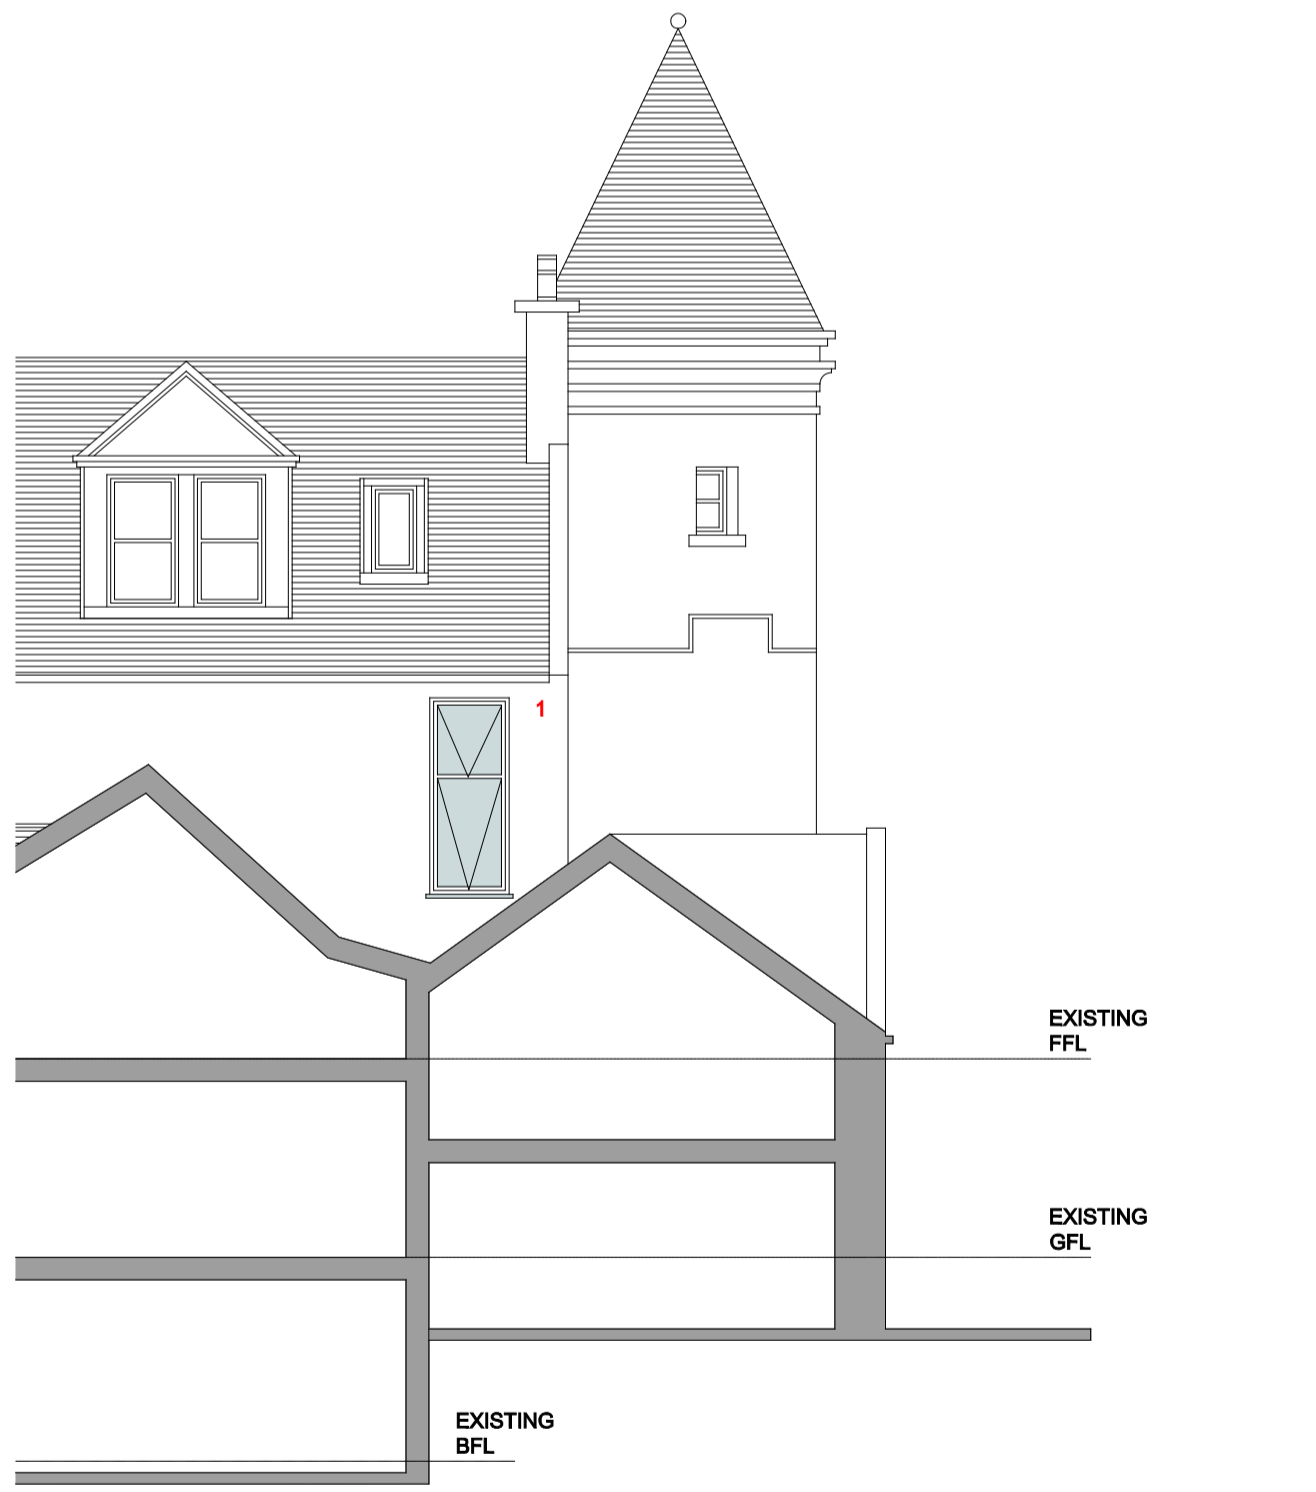


EXTENT OF SITE - EXISTING REAR ELEVATION 1:100




PROPOSED SECTION/ ELEVATION :100



EXTENT OF SITE - PROPOSED REAR ELEVATION 1:100

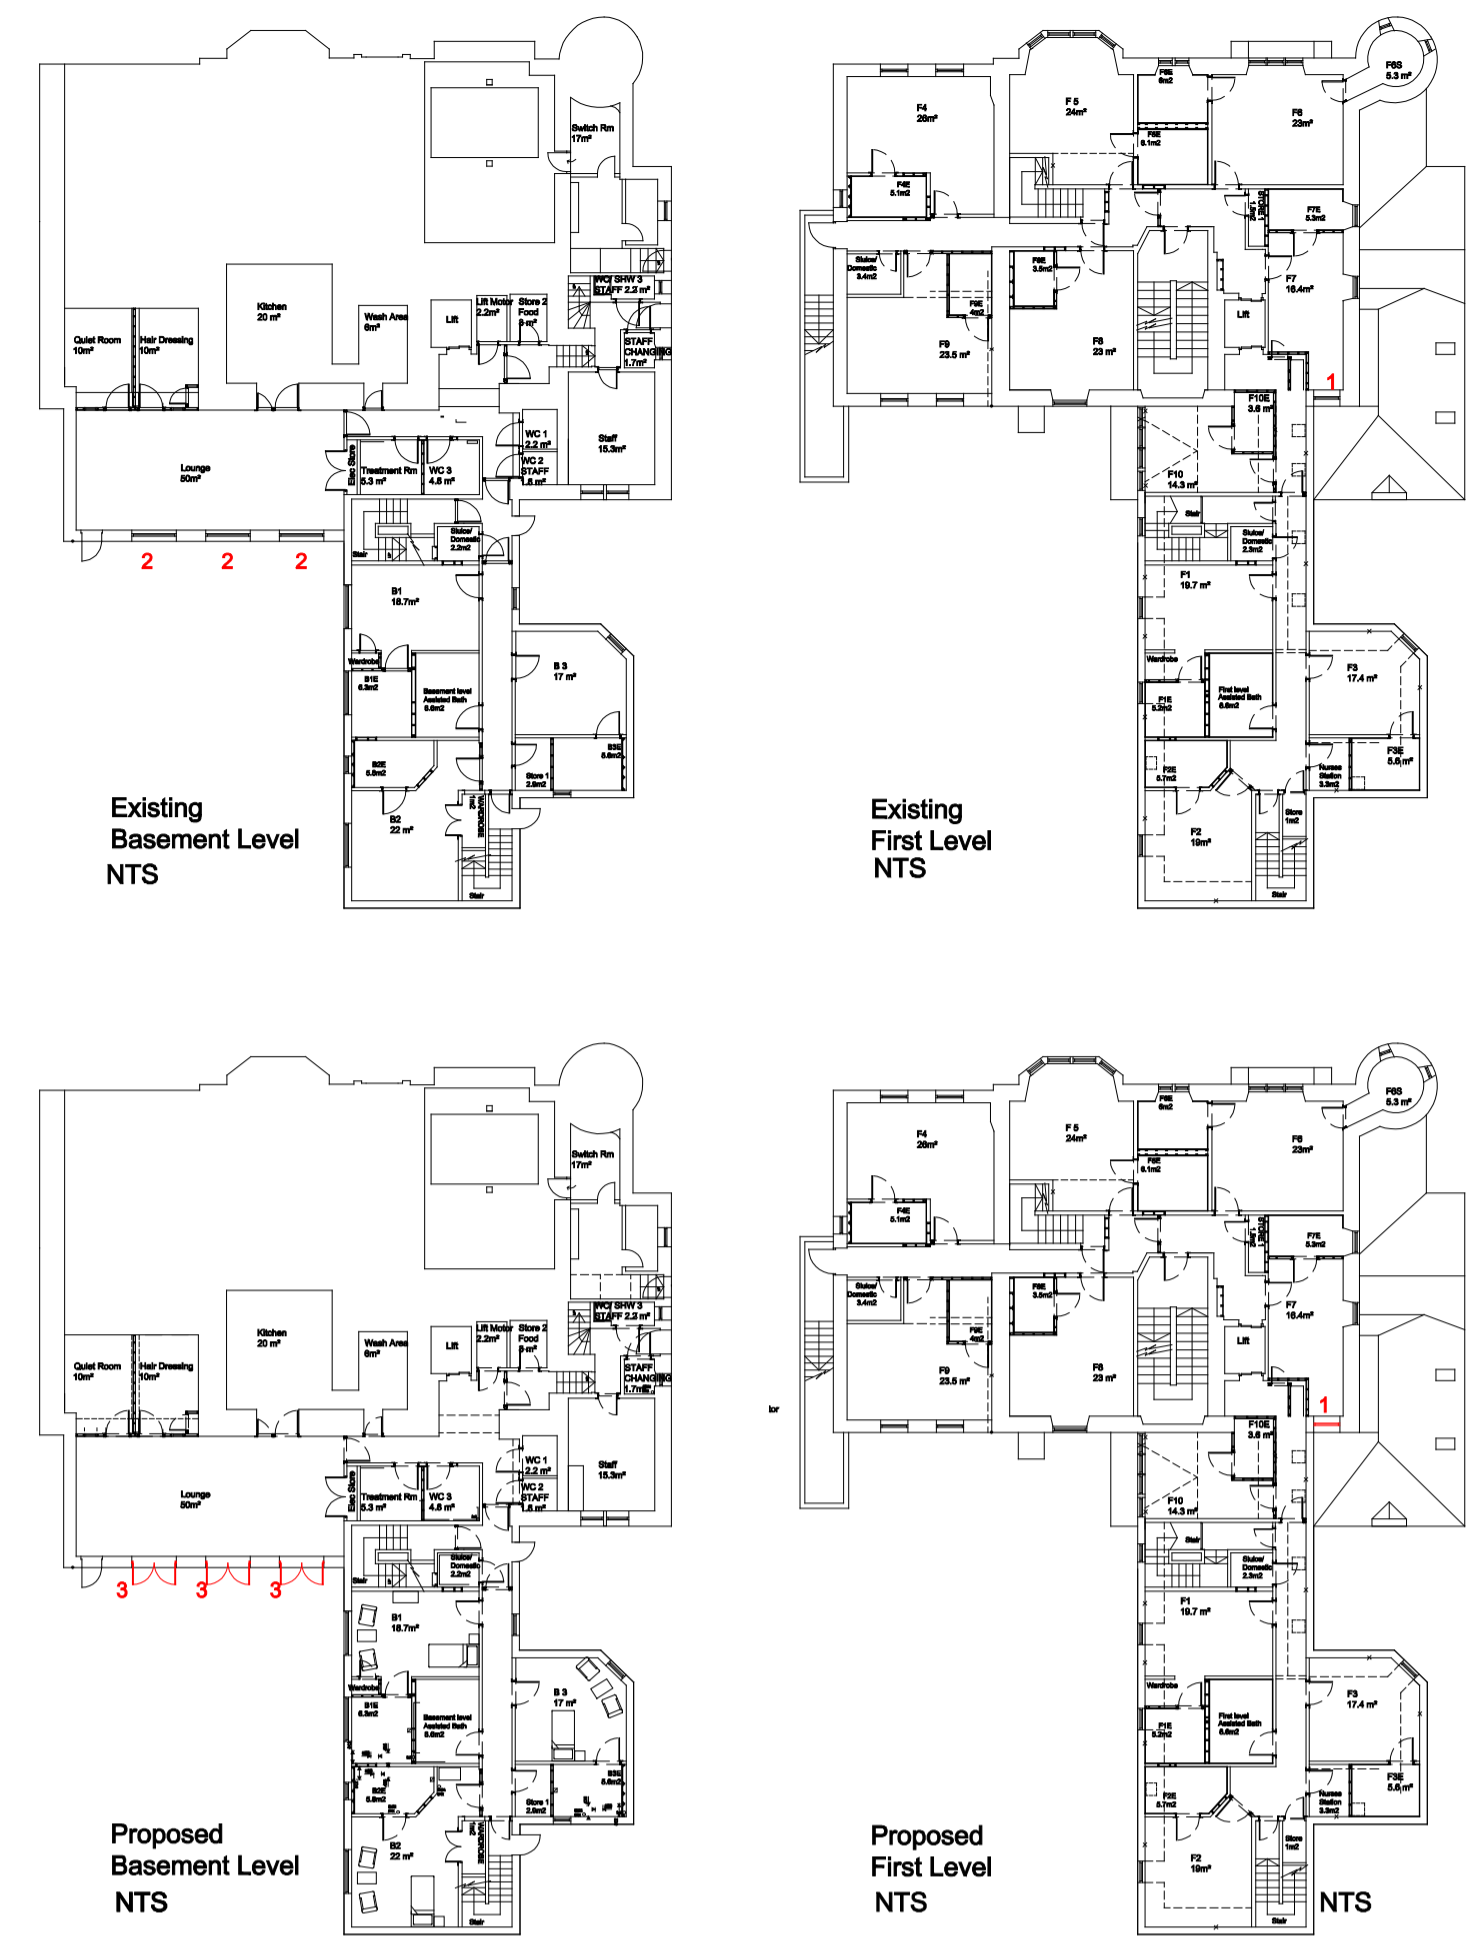

- 1 REMOVE EXISTING WINDOW  
EXTEND OPENING DOWN 300MM  
NEW WINDOW TO MATCH EXISTING
- 2 REMOVE EXISTING WINDOW  
REMOVE CILL AND EXTEND  
OPENING TO INTERNAL FFL
- 3 INFILL WITH TIMBER DOORS (NORDAN  
OR EQUAL AND APPROVED) TO BE  
FINISHED WHITE TO ALLOW EASY  
ACCESS AND CONNECTION TO  
NEWLY LANDSCAPED GARDEN
- 4 RELOCATE EXISTING TIMBER  
FENCE & SHED
- 5 NEW TREES & PLANTING TO  
SCREEN SERVICE AREA
- 6 NEW TIMBER FENCE TO CLOSE OFF  
SERVICE AREA.
- 7 PROPOSED GRASS TO REPLACE HARD  
STANDING
- 8 PROPOSED CONCRETE SETTS  
TO MATCH EXISTING
- 9 PROPOSED PLANTING
- 10 PROPOSED RETAINING WALL  
WITH PLANTING
- 11 PROPOSED DISABLED  
DROP OFF POINT
- 12 NEW BARRIER TO MATCH EXISTING  
GUARDING TO ESCAPE WALKWAY
- 13 PROPOSED TIMBER GATE SAFETY  
BARRIER
- 14 PROPOSED 12MM RAISED PLANTER  
WITH 600MM HIGH SEATING
- 15 NEW PAVERS TO SERVICE AREA TO  
REPLACE HARD STANDING
- 16 NEW PAVED SLABS TO RESIDENTS  
GARDEN

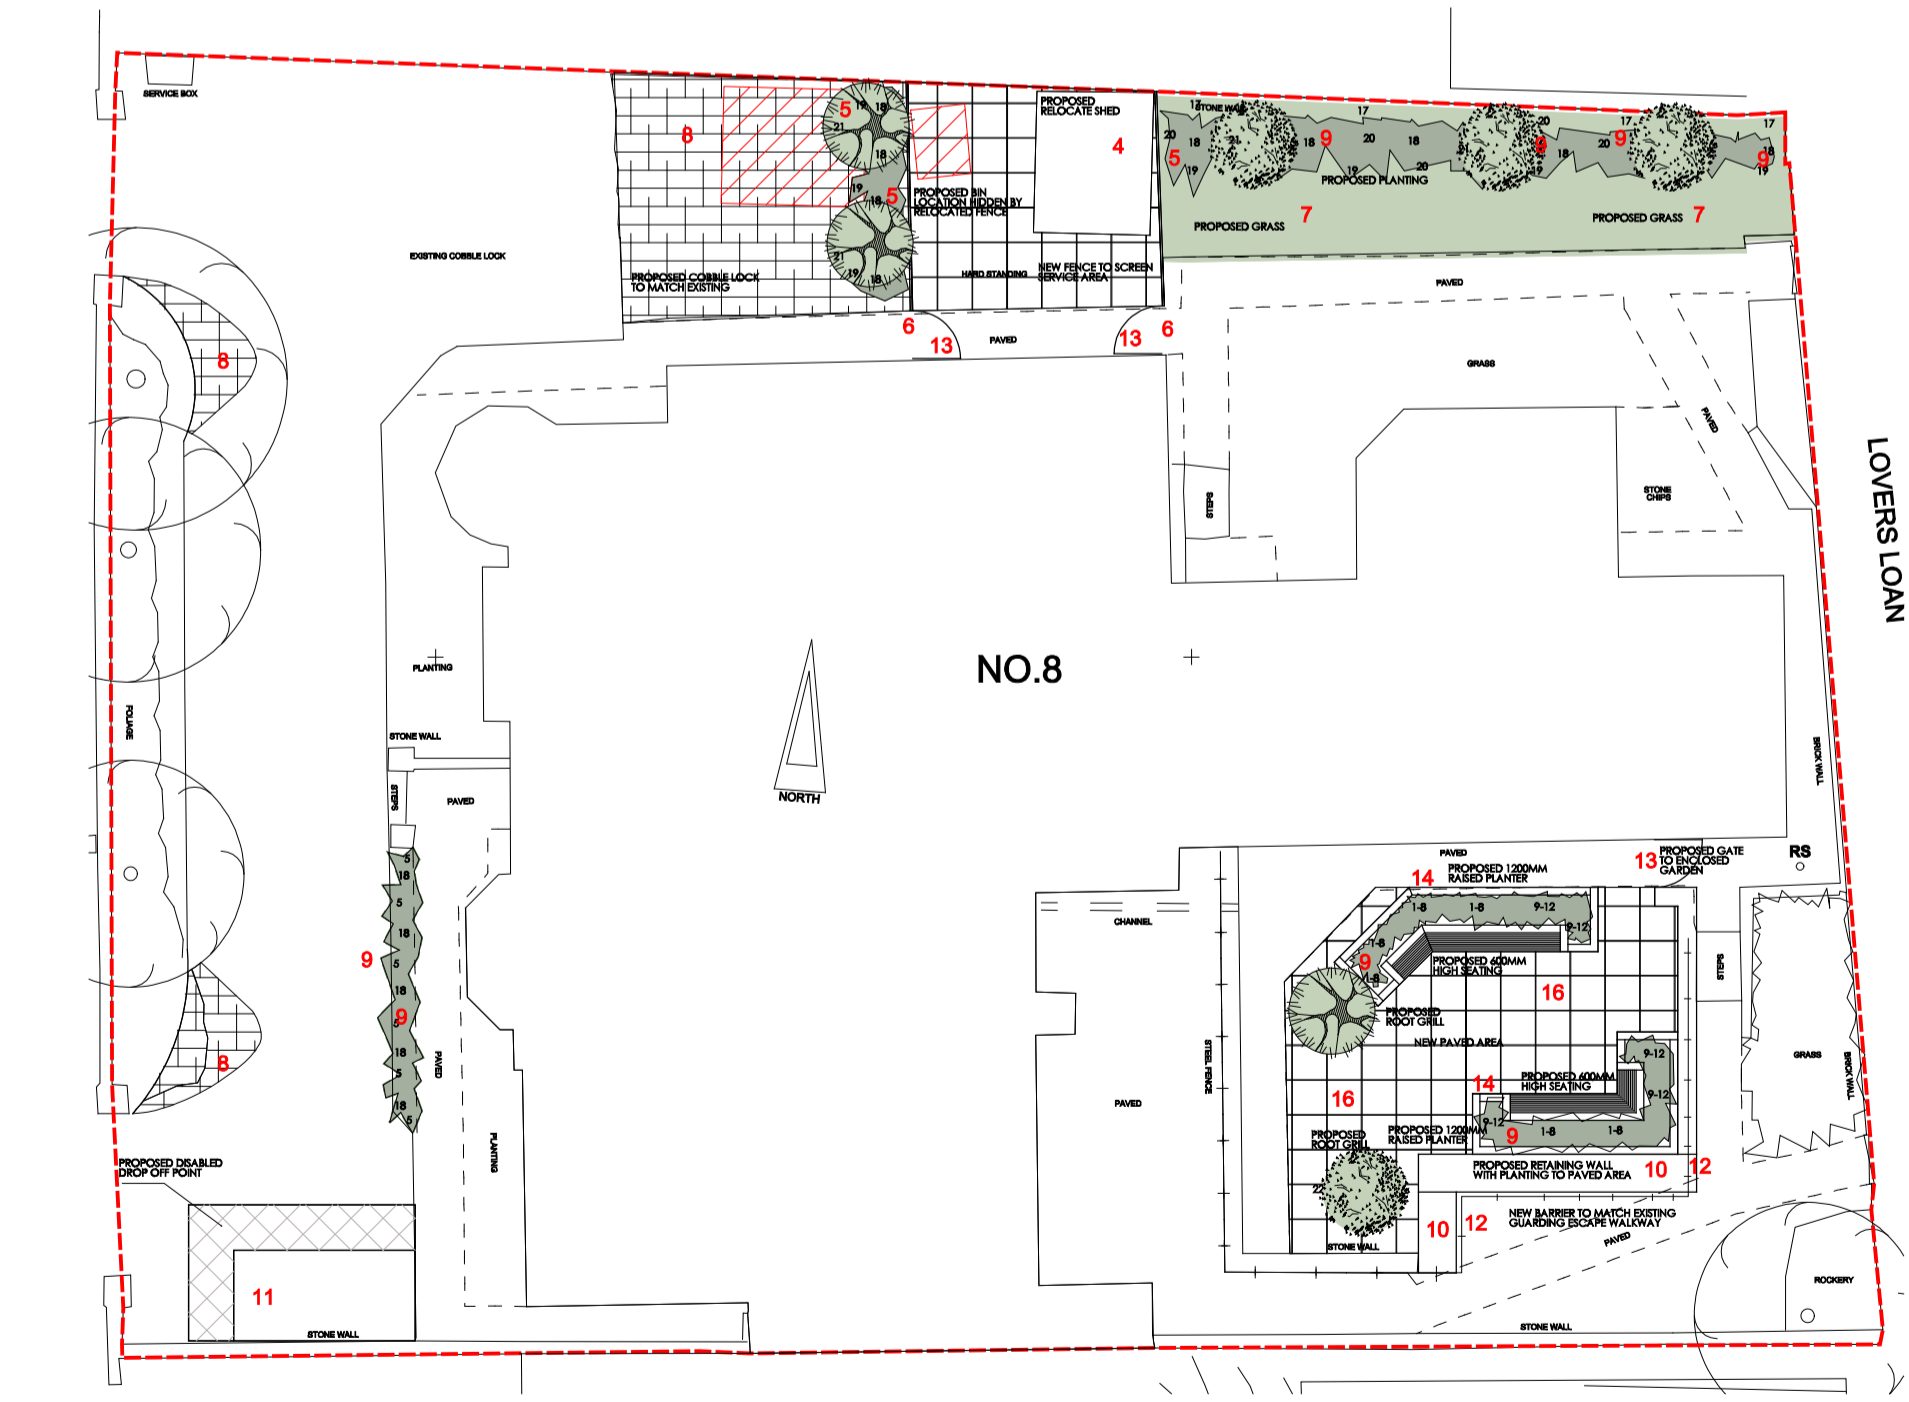

EXTENAL WORKS SITE PLAN NTS

REV.	DATE	DRAWN	DESCRIPTION	CHECK	APP'D

■ SUSAN ■ STEPHEN ■ ARCHITECTS ■  
 — 4 Melville Crescent, Edinburgh, EH3 7JA — Tel: 0131 220 3003 — Fax: 0131 220 3022 —

CLIENT DOW INVESTMENTS	JOB CHALMERS CRESCENT
JOB No. 0832	DRAWING EXISTING & PROPOSED EXTERNAL ELEVATIONS
DO NOT SCALE FROM THIS DRAWING. This drawing and its data are the copyright of Susan Stephen Architects and must not be used for any purpose other than that for which it is intended.	DRAWING No. PL(20)01 REV. SCALE 1:100 @ A1