



THIS DRAWING IS THE PROPERTY OF DAVIDSON DESIGN ARCHITECTS & DESIGNERS. COPYRIGHT IS RESERVED BY THEM & THE DRAWING IS ISSUED ON THE CONDITION THAT IT IS NOT COPIED EITHER WHOLLY OR IN ANY PART WITHOUT THE CONSENT IN WRITING OF DAVIDSON DESIGN ARCHITECTS AND DESIGNERS. FIGURED DIMENSIONS TO TAKE PREFERENCE OVER THOSE SCALED. ALL DIMENSIONS TO BE CHECKED ON SITE BEFORE COMMENCEMENT OF ANY WORK OR SHOP DRAWINGS. THIS DRAWING TO BE READ IN CONJUNCTION WITH THE SPECIFICATION.

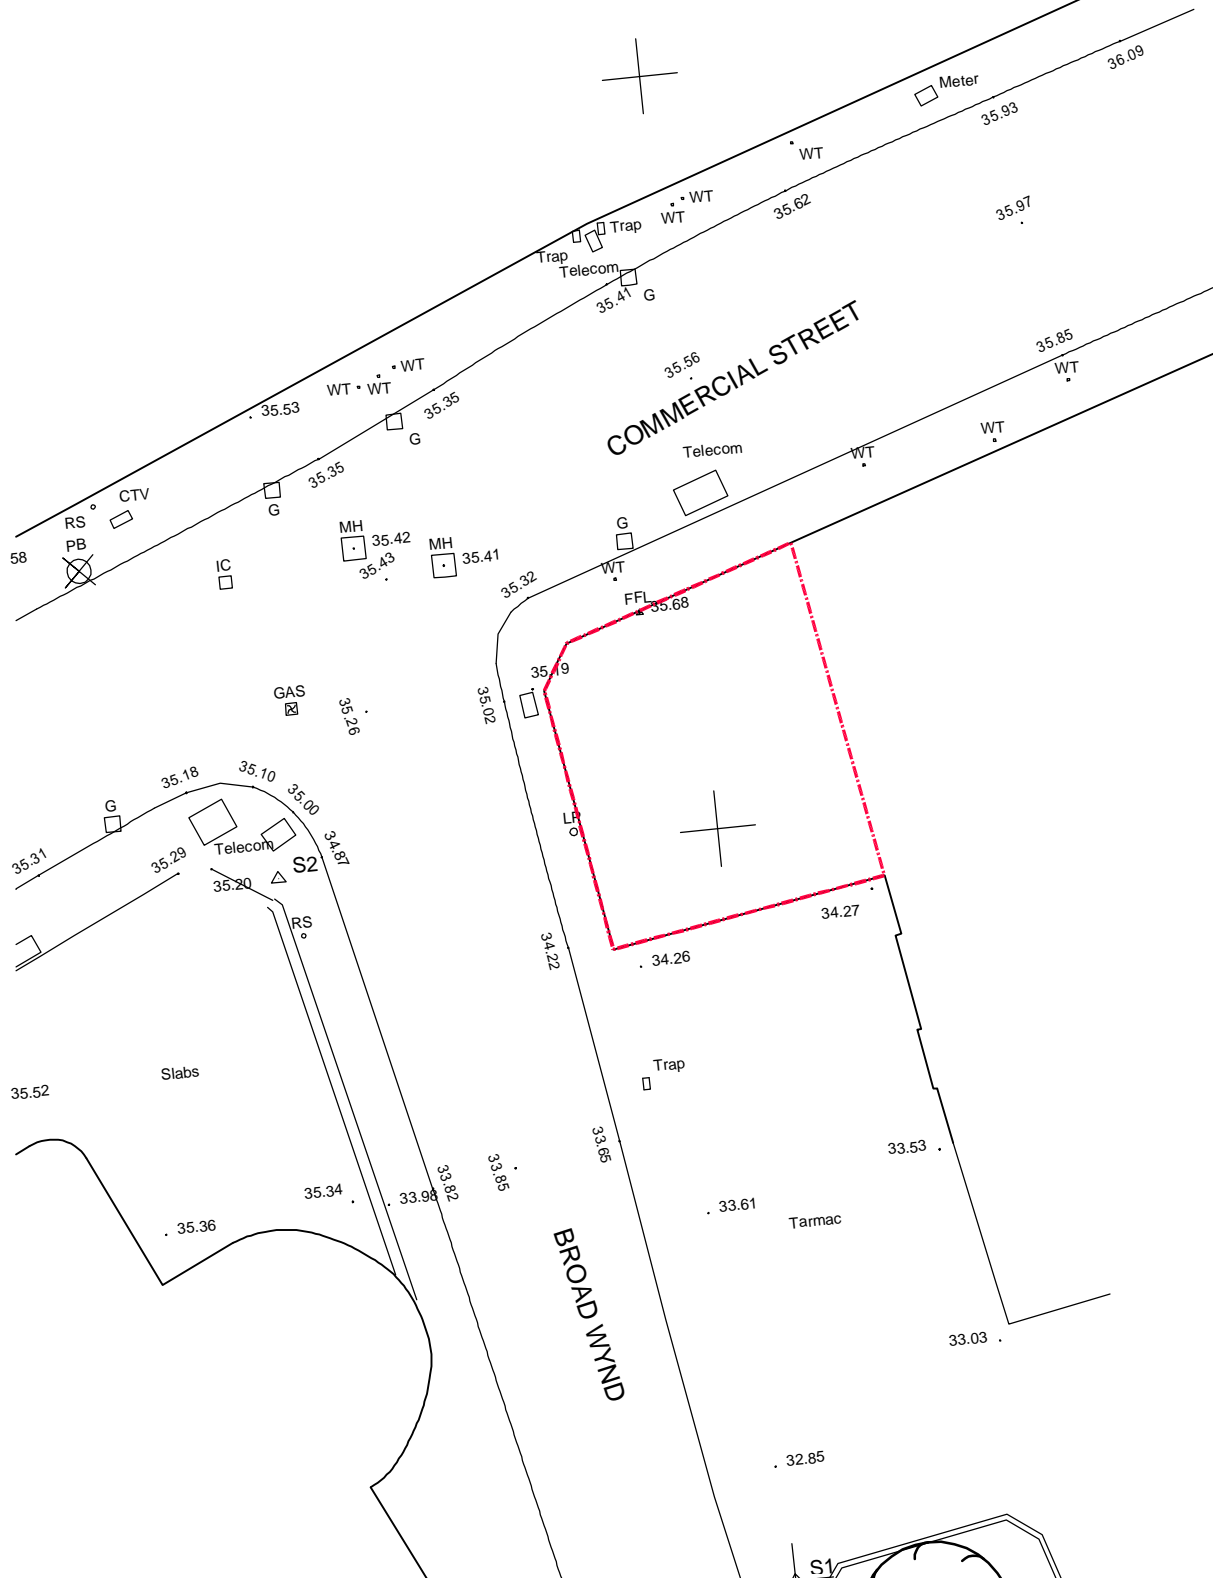

PROJECT PROPOSED CONVERSION @ 136 COMMERCIAL STREET, KIRKCALDY.			scale 1:200	date JUNE '07
CLIENT DOW INVESTMENTS LTD			drawn RMCW	
TITLE BLOCK PLAN				
PROJECT No. H 780 - 07	DRAWING No. 002			