


THIS DRAWING IS THE PROPERTY OF DAVIDSON DESIGN ARCHITECTS & DESIGNERS. COPYRIGHT IS RESERVED BY THEM & THE DRAWING IS ISSUED ON THE CONDITION THAT IT IS NOT COPIED EITHER WHOLLY OR IN ANY PART WITHOUT THE CONSENT IN WRITING OF DAVIDSON DESIGN ARCHITECTS AND DESIGNERS. FIGURED DIMENSIONS TO TAKE PREFERENCE OVER THOSE SCALED. ALL DIMENSIONS TO BE CHECKED ON SITE BEFORE COMMENCEMENT OF ANY WORK OR SHOP DRAWINGS. THIS DRAWING TO BE READ IN CONJUNCTION WITH THE SPECIFICATION.

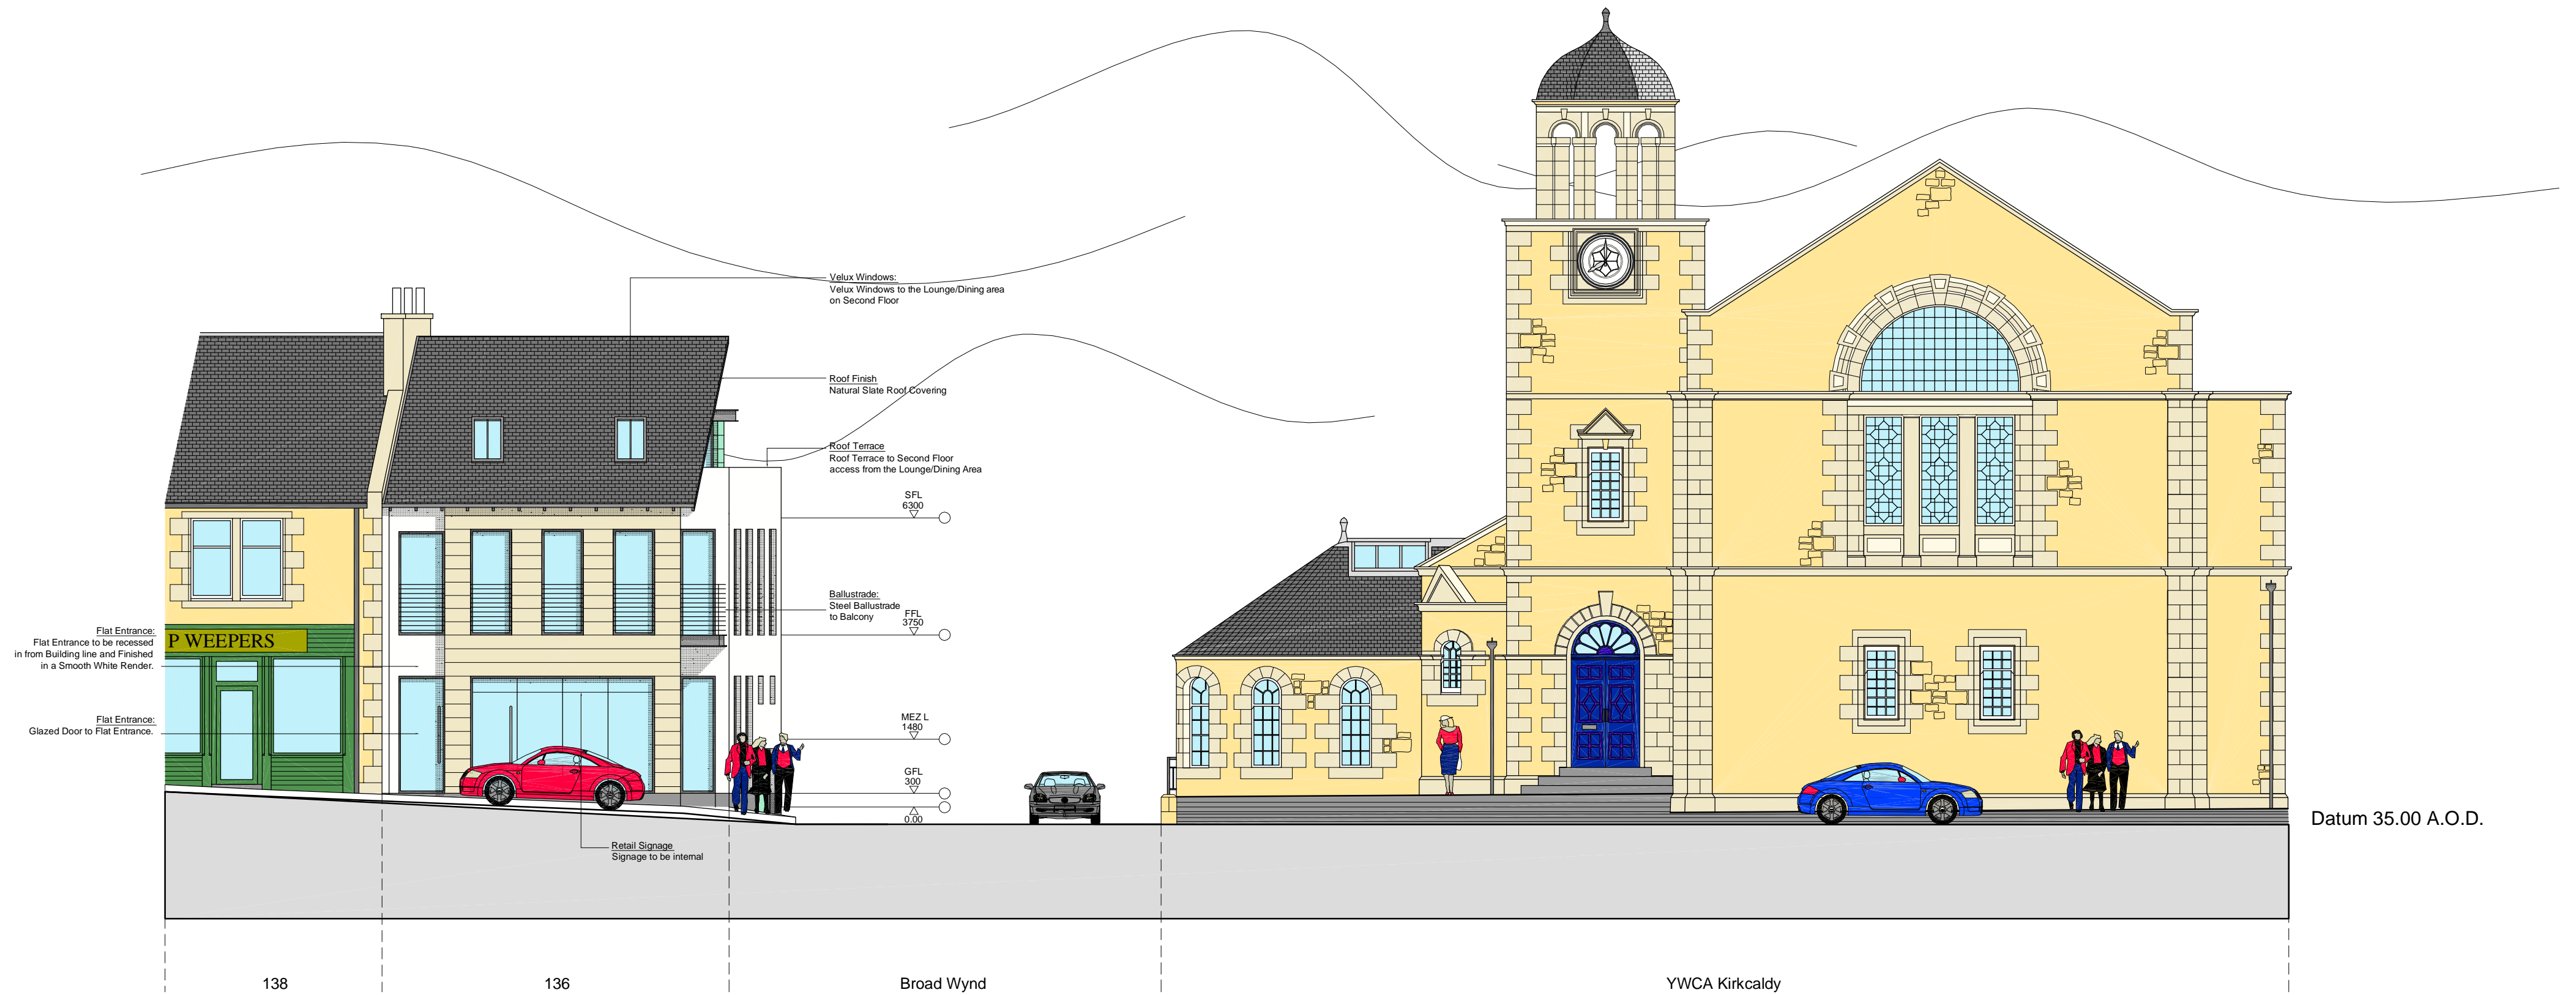

Commercial Street Elevation



DAVIDSON  
DESIGN  
partnership  
CHARTERED  
ARCHITECTS

REV A: UPDATED TO SHOW REVISED PROPOSALS: (DEC 07)		
PROJECT PROPOSED CONVERSION @ 136 COMMERCIAL STREET, KIRKCALDY.		
CLIENT DOW INVESTMENTS LTD	SCALE 1:100 @ A2	DATE AUG '07
TITLE PROPOSED STREET ELEVATION	DRAWN RMCW / KI	
PROJECT No. H 780 - 07	DRAWING No. 009 - A	
191A NICOL STREET, KIRKCALDY, KY1 1PF Tel:(01592) 205761 Fax:(01592) 642211		