


THIS DRAWING IS THE PROPERTY OF DAVIDSON DESIGN ARCHITECTS & DESIGNERS. COPYRIGHT IS RESERVED BY THEM & THE DRAWING IS ISSUED ON THE CONDITION THAT IT IS NOT COPIED EITHER WHOLLY OR IN ANY PART WITHOUT THE CONSENT IN WRITING OF DAVIDSON DESIGN ARCHITECTS AND DESIGNERS. FIGURED DIMENSIONS TO TAKE PREFERENCE OVER THOSE SCALED. ALL DIMENSIONS TO BE CHECKED ON SITE BEFORE COMMENCEMENT OF ANY WORK OR SHOP DRAWINGS. THIS DRAWING TO BE READ IN CONJUNCTION WITH THE SPECIFICATION.

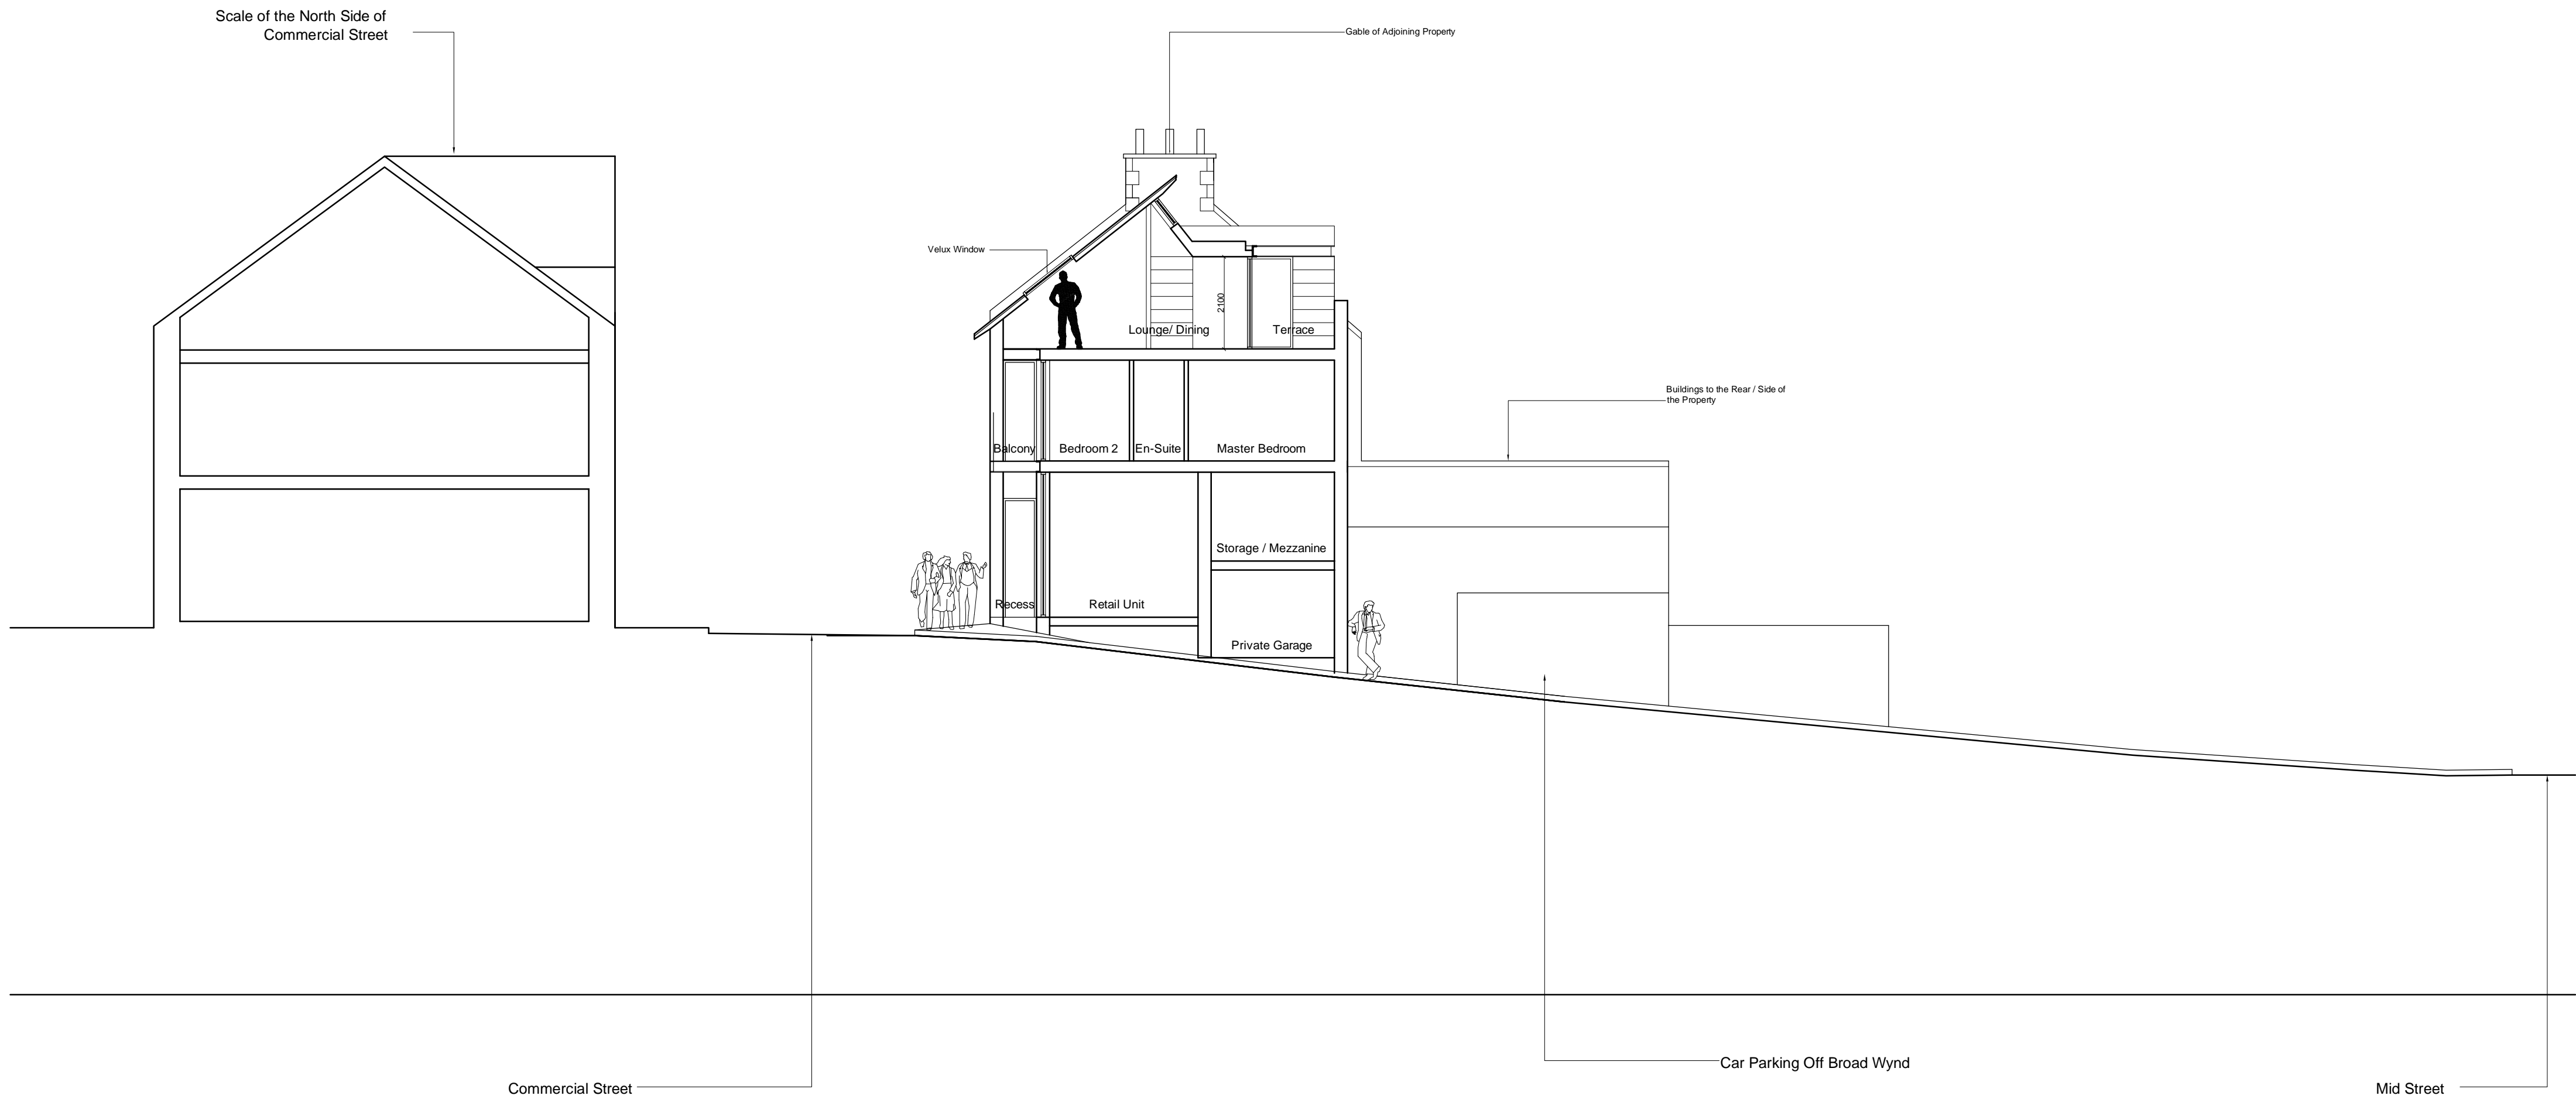

REV A: BUILDING SECTION UPDATED. (DEC 07)

PROJECT
PROPOSED CONVERSION @ 136 COMMERCIAL STREET, KIRKCALDY

CLIENT DOW INVESTMENTS LTD	SCALE 1:100 @ A2	DATE DEC '07
TITLE PROPOSED SITE SECTION	DRAWN RM/CW/MLL	
PROJECT No. H780	DRAWING No. 002	REVISION No. A

191A NICOL STREET, KIRKCALDY. KY1 1PF Tel:(01592) 205761 fax:(01592) 642211